


LEICESTER

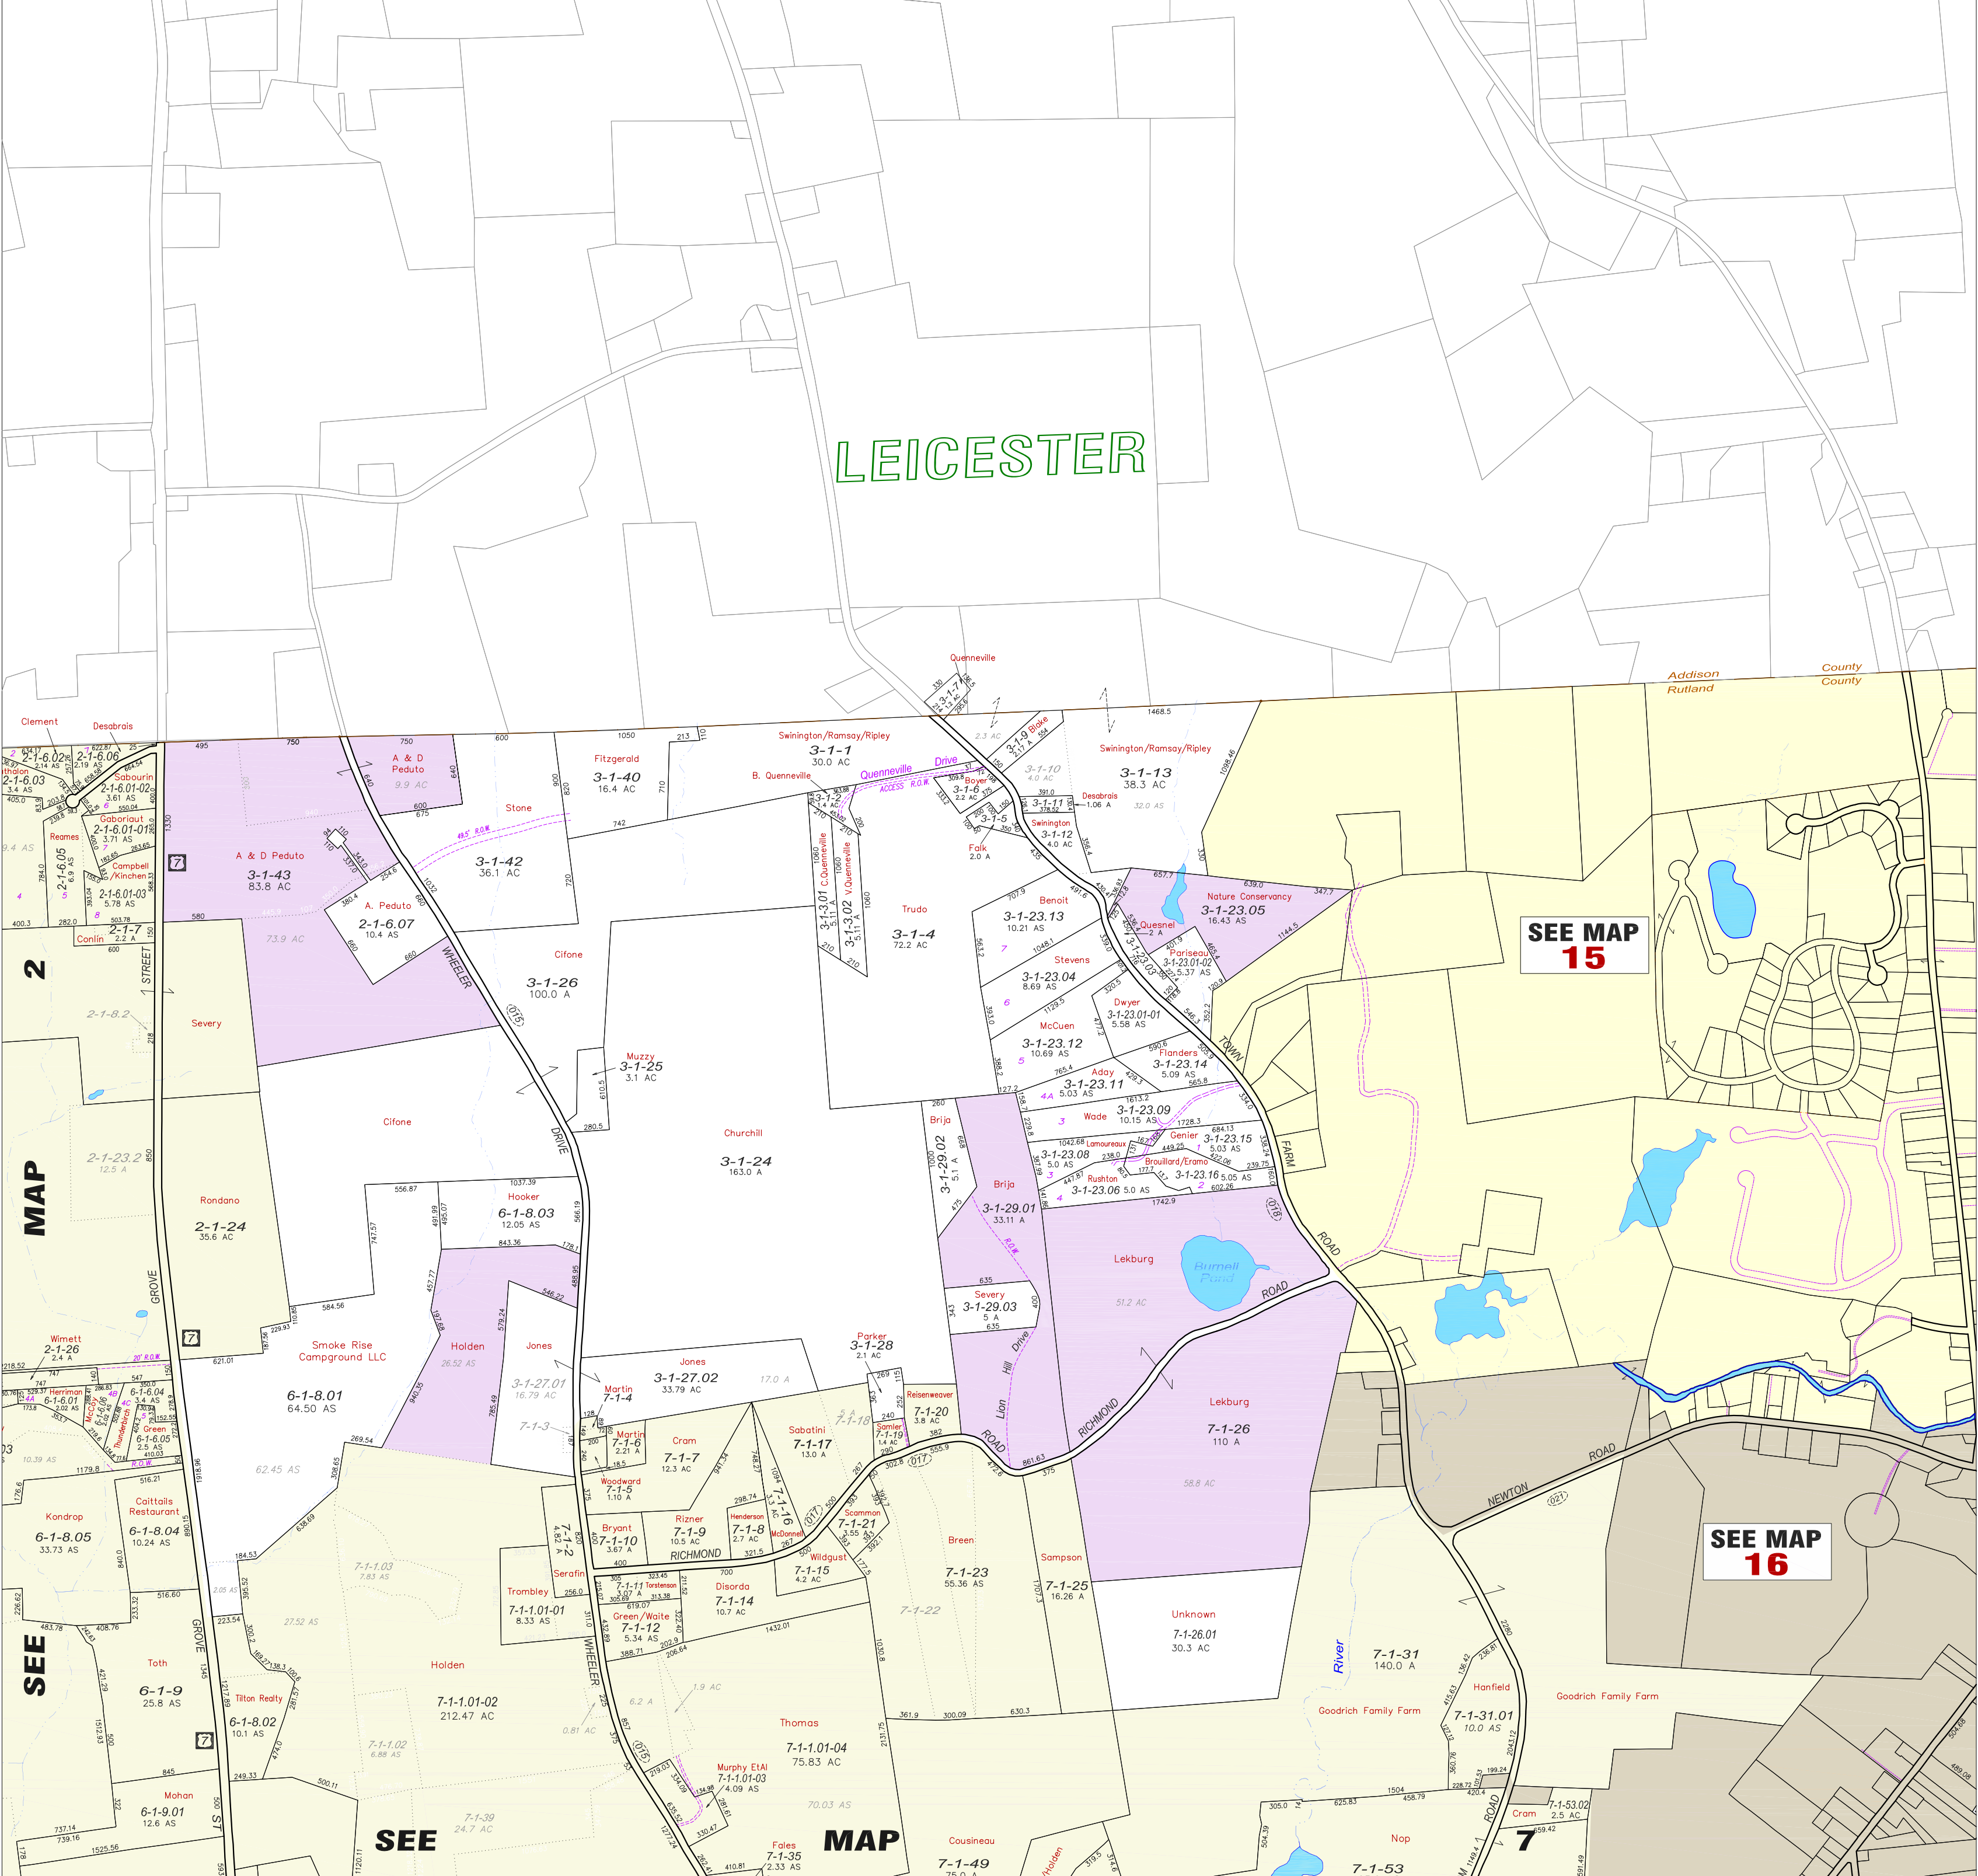

SEE MAP 15

SEE MAP 16


Digital Mapping Prepared By

RUSSELL GRAPHICS
 2207 Hopeton Ave.
 Raleigh, NC 27614
 802-309-8200
 www.imapvt.com

This is Not a SURVEY and shall not be used for Description or Conveyance...
 This Map was created by Valer Mapping, Inc. in 1985, using the Brandon Land Records Grand List and data provided by the State of Vermont. The current Parcel Maps are updated annually by Russell Graphics. The accuracy of this map is determined by the filed information. All Data meets or exceeds specifications outlined in the Vermont Mapping Guidelines. This Map is the sole property of the Town and any copy, paper or digital, shall not be given without permission from the Town. ALL INFORMATION IS SUBJECT TO CHANGE.
 Copyright 2017 Russell Graphics - All rights Reserved

LEGEND OF SYMBOLS

- 7-1-56.2 Parcel ID Number
- 5000' Scaled Dimensions
- 450' 15' Deed Survey Dim.
- 100' 2' Subdivision Lot No.
- 100' A Deed Acres
- 100.25 AS Surveyed Acres
- 100.25 AS Vermont Route
- 100' Town Rd Number
- Property Line
- Marsh Line
- Road Line
- Town Line
- Railroad Right of Way
- Water Easement
- River as a Property Line
- Flow the Parcel
- State of VT
- Town of Brandon
- Current Use
- Religious Exempt

 NORTH

0 200 600 1000
 Scale in Feet

Map Index

2	4
6	8

LEICESTER

PROPERTY MAP OF
BRANDON
 VERMONT

DEC. 2017

3
 MAP